



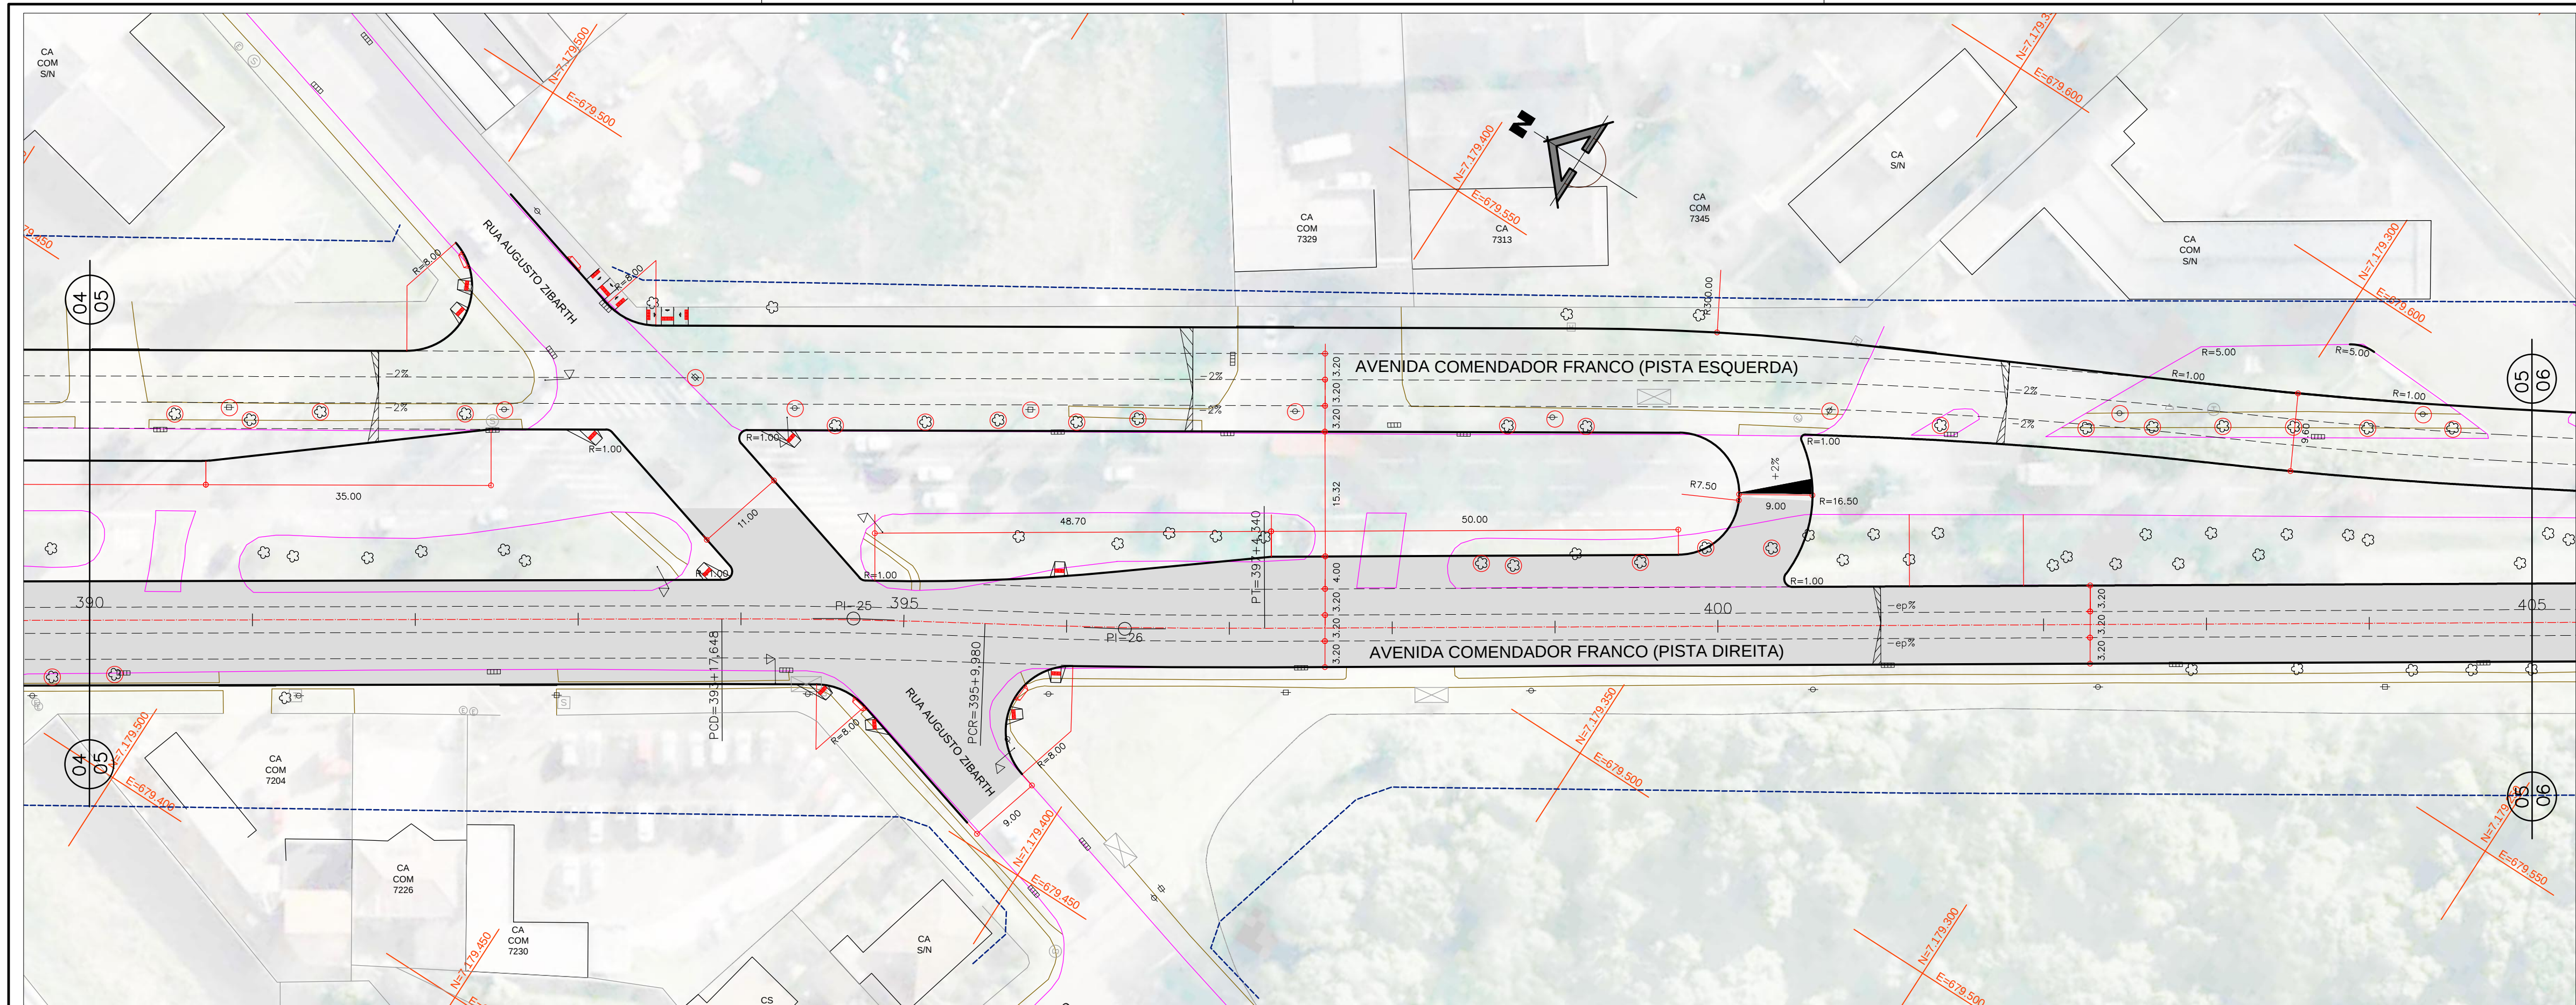

RELATÓRIO DOS ELEMENTOS DAS CURVAS					
CURVA	AC	RAIO	TANGENTE	DESENV.	COORDENADAS DO PI
					N E
PI-25	02°19'13,08"	798,40	16,17	32,33	7.179.434,009 679.465,639
PI-26	02°27'03,62"	803,20	17,16	34,36	7.179.405,288 679.482,592

AV. COMENDADOR FRANCO (PISTA DIREITA)

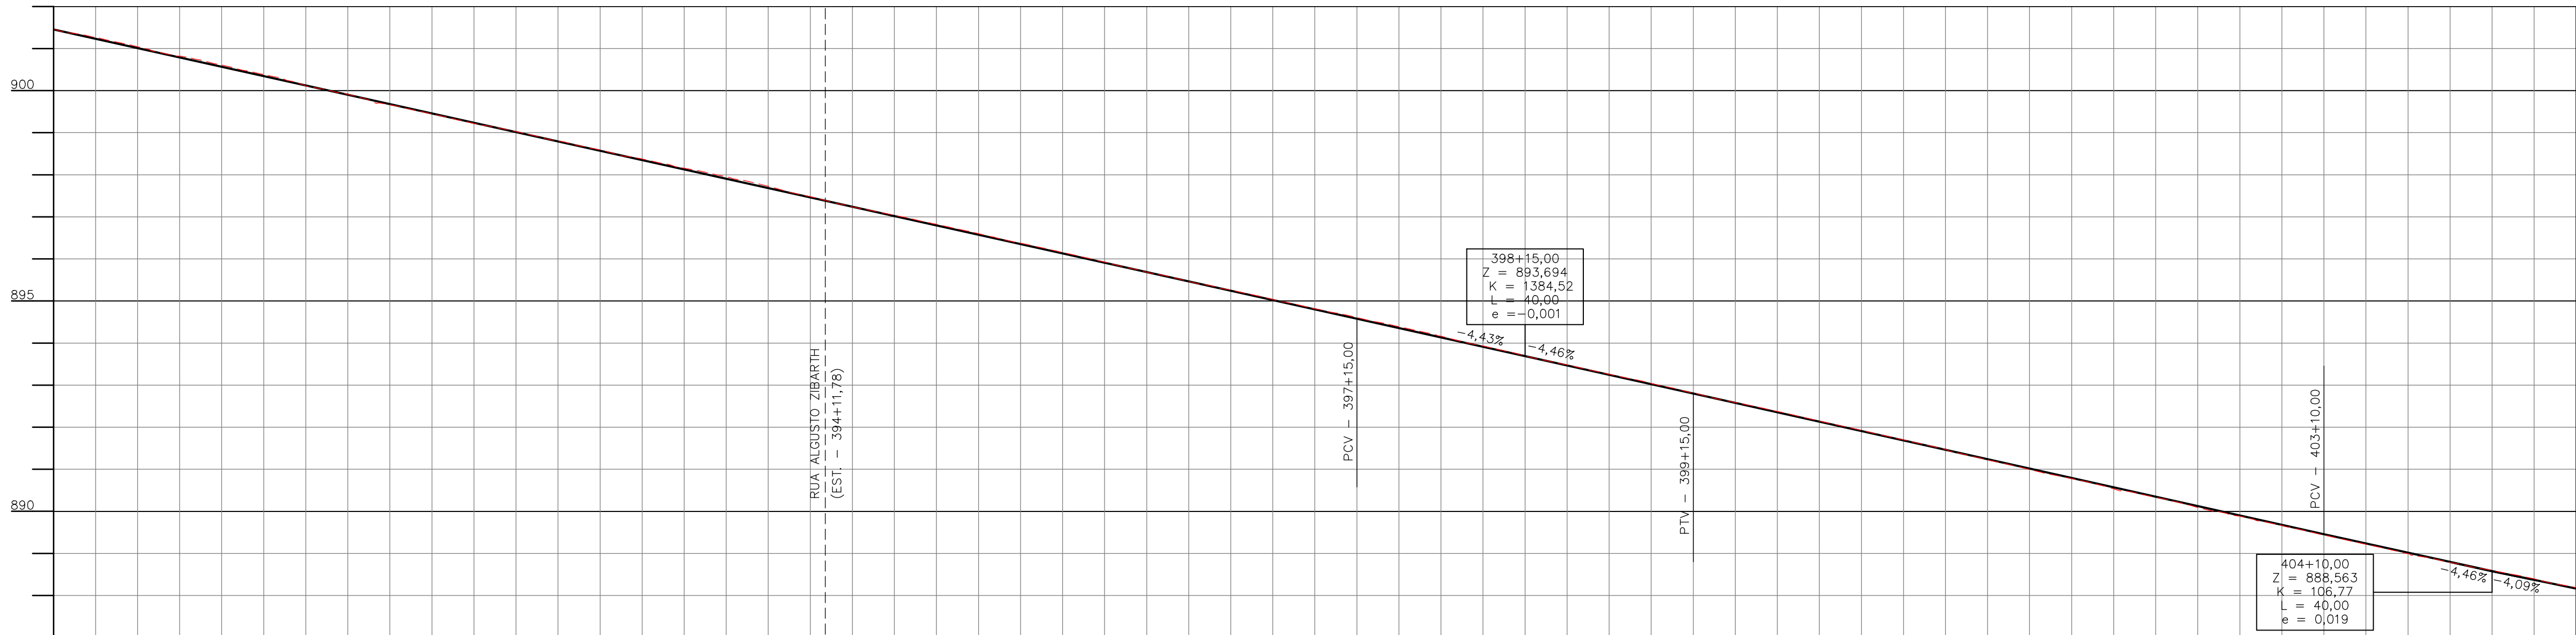

Elementos Verticais	Cotas do Projeto	Cotas do Terreno	Estaca
-4,43% em 165,00m		900,664	900,608 391
		899,678	899,662 392
		898,701	898,602 393
		897,805	897,653 394
		897,018	897,036 395
CCV = 40,00		896,132	896,153 396
		895,245	895,256 397
		894,359	894,391 398
		893,470	893,481 399
		892,579	892,586 400
-4,46% em 75,00m			
		891,686	891,698 401
		890,794	890,779 402
		889,902	889,889 403
CCV = 40,00		889,014	889,994 404