
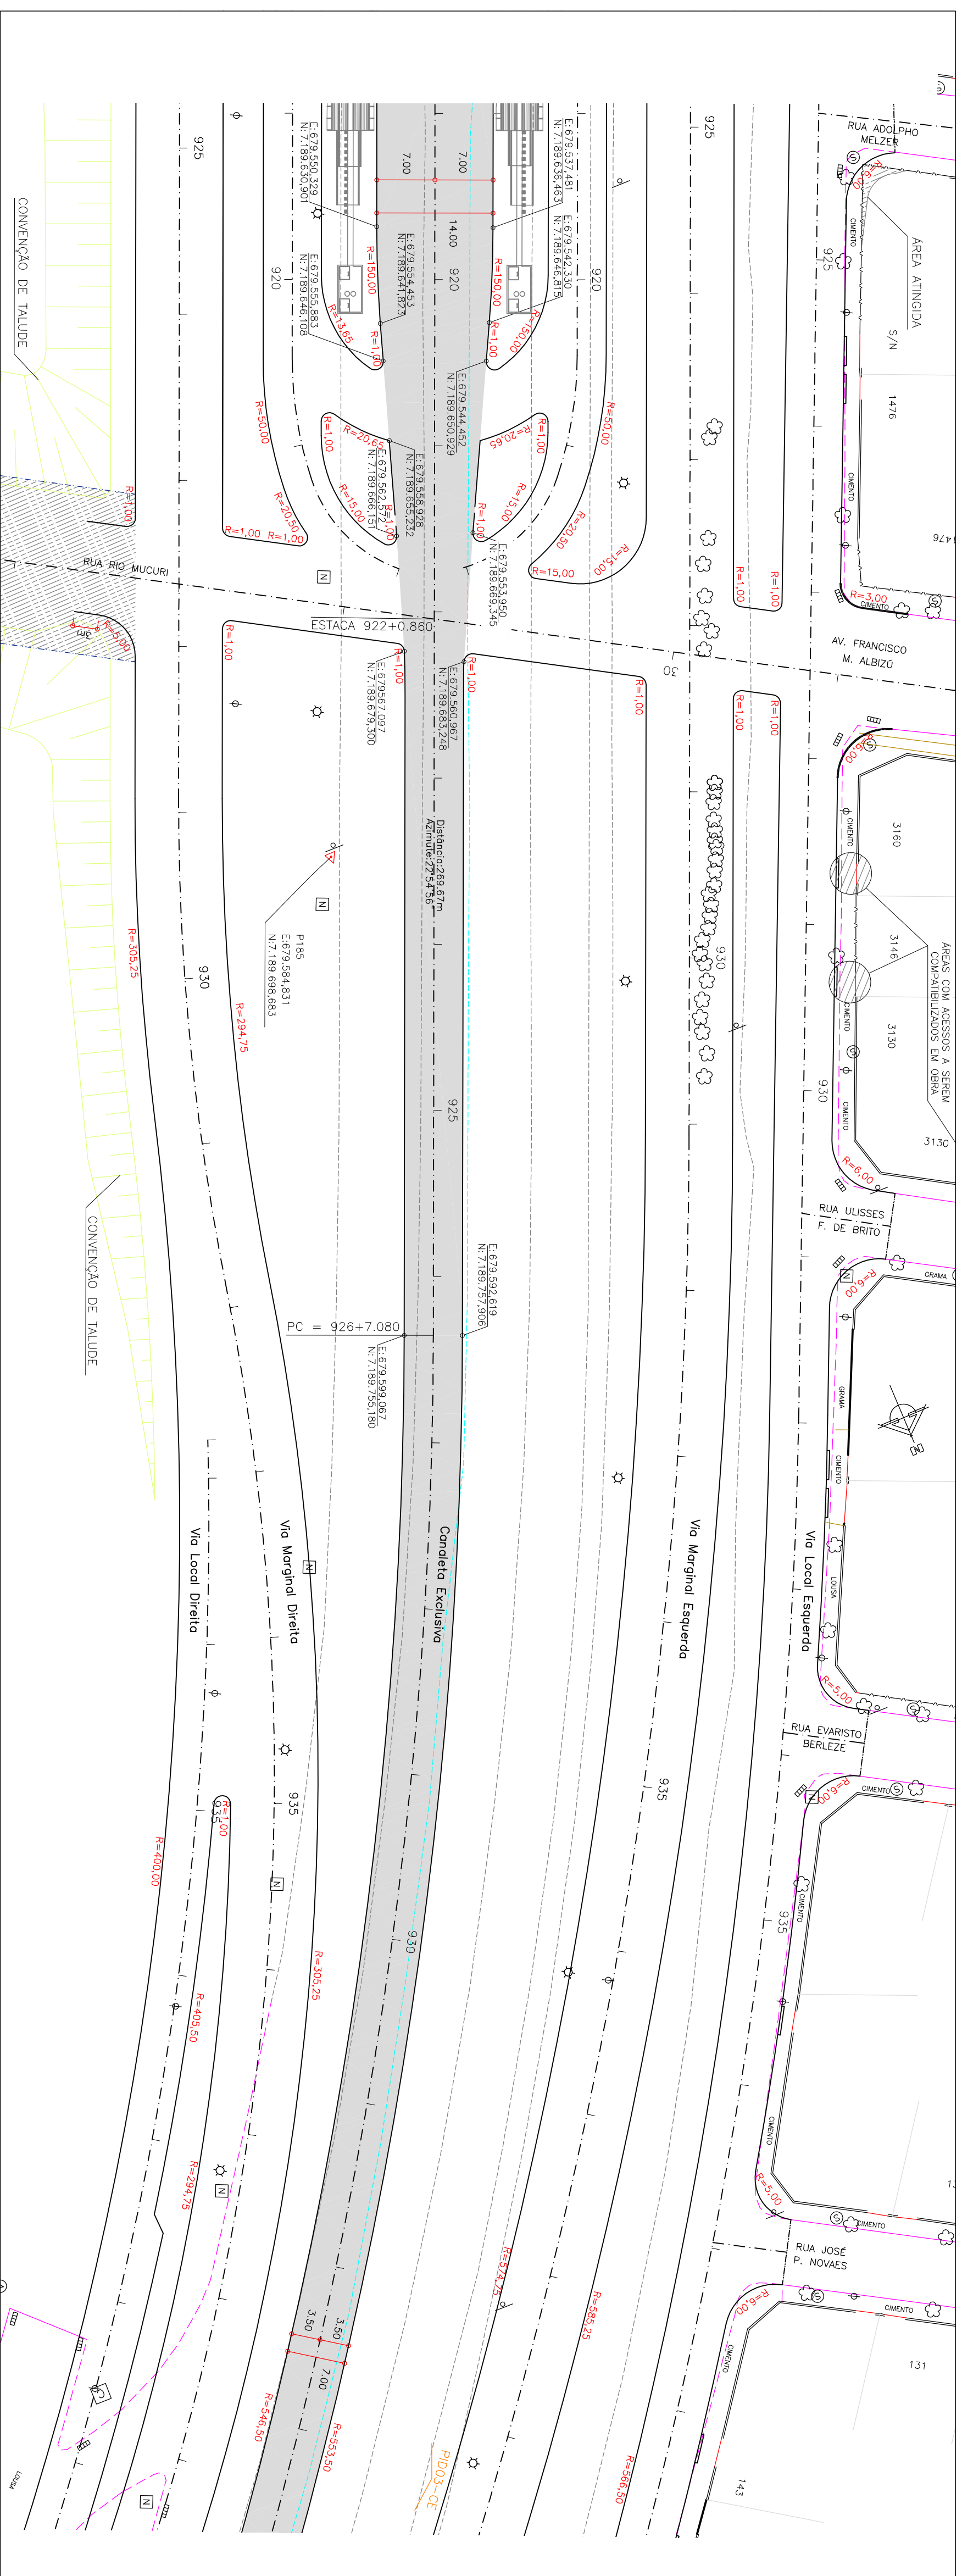


Relação dos Elementos das Curvas						
Curva	AC	Raio	Tangente	Desenv.	Coordenada do PI	
					N	E
PC-03	289,05,222	550,000	13,57,587	269,640	7:169,438,271	679,649,416

ARTICULAÇÃO DAS PRANCHAS

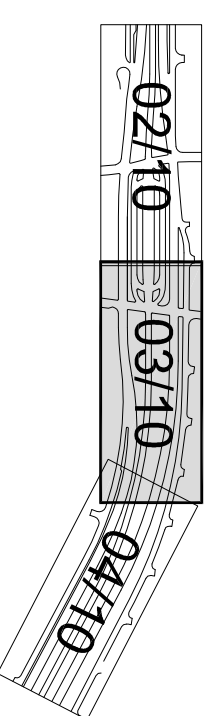

Elementos Verticais	Cotas do Projeto	Cotas do Terreno	Estaca
CCV=80,000	914.000	913.302	919
	914.084	914.234	920
	914.460	915.080	921
	915.135	916.111	922
	916.111	917.137	923
	917.303	918.199	924
	918.504	919.279	925
	919.705	920.391	926
	920.906	921.395	927
	922.107	922.332	928
6,003% em 115,000	923.308	923.183	929
	924.480	924.210	930
	925.594	925.141	931
	926.649	925.985	932
	927.647	926.848	933

[illegible]