


Relação dos Elementos das Curvas						
Curva	AC	Raio	Tangente	Desenv.	Coordenada do PI	
					N	E
PI41	20°46'32"	78,500	14,640	27,788	7,185,622,582	679,487,294
PI42	21°04'38"	46,500	8,651	17,106	7,185,622,586	679,488,975

ARTICULAÇÃO DAS PRANCHAS

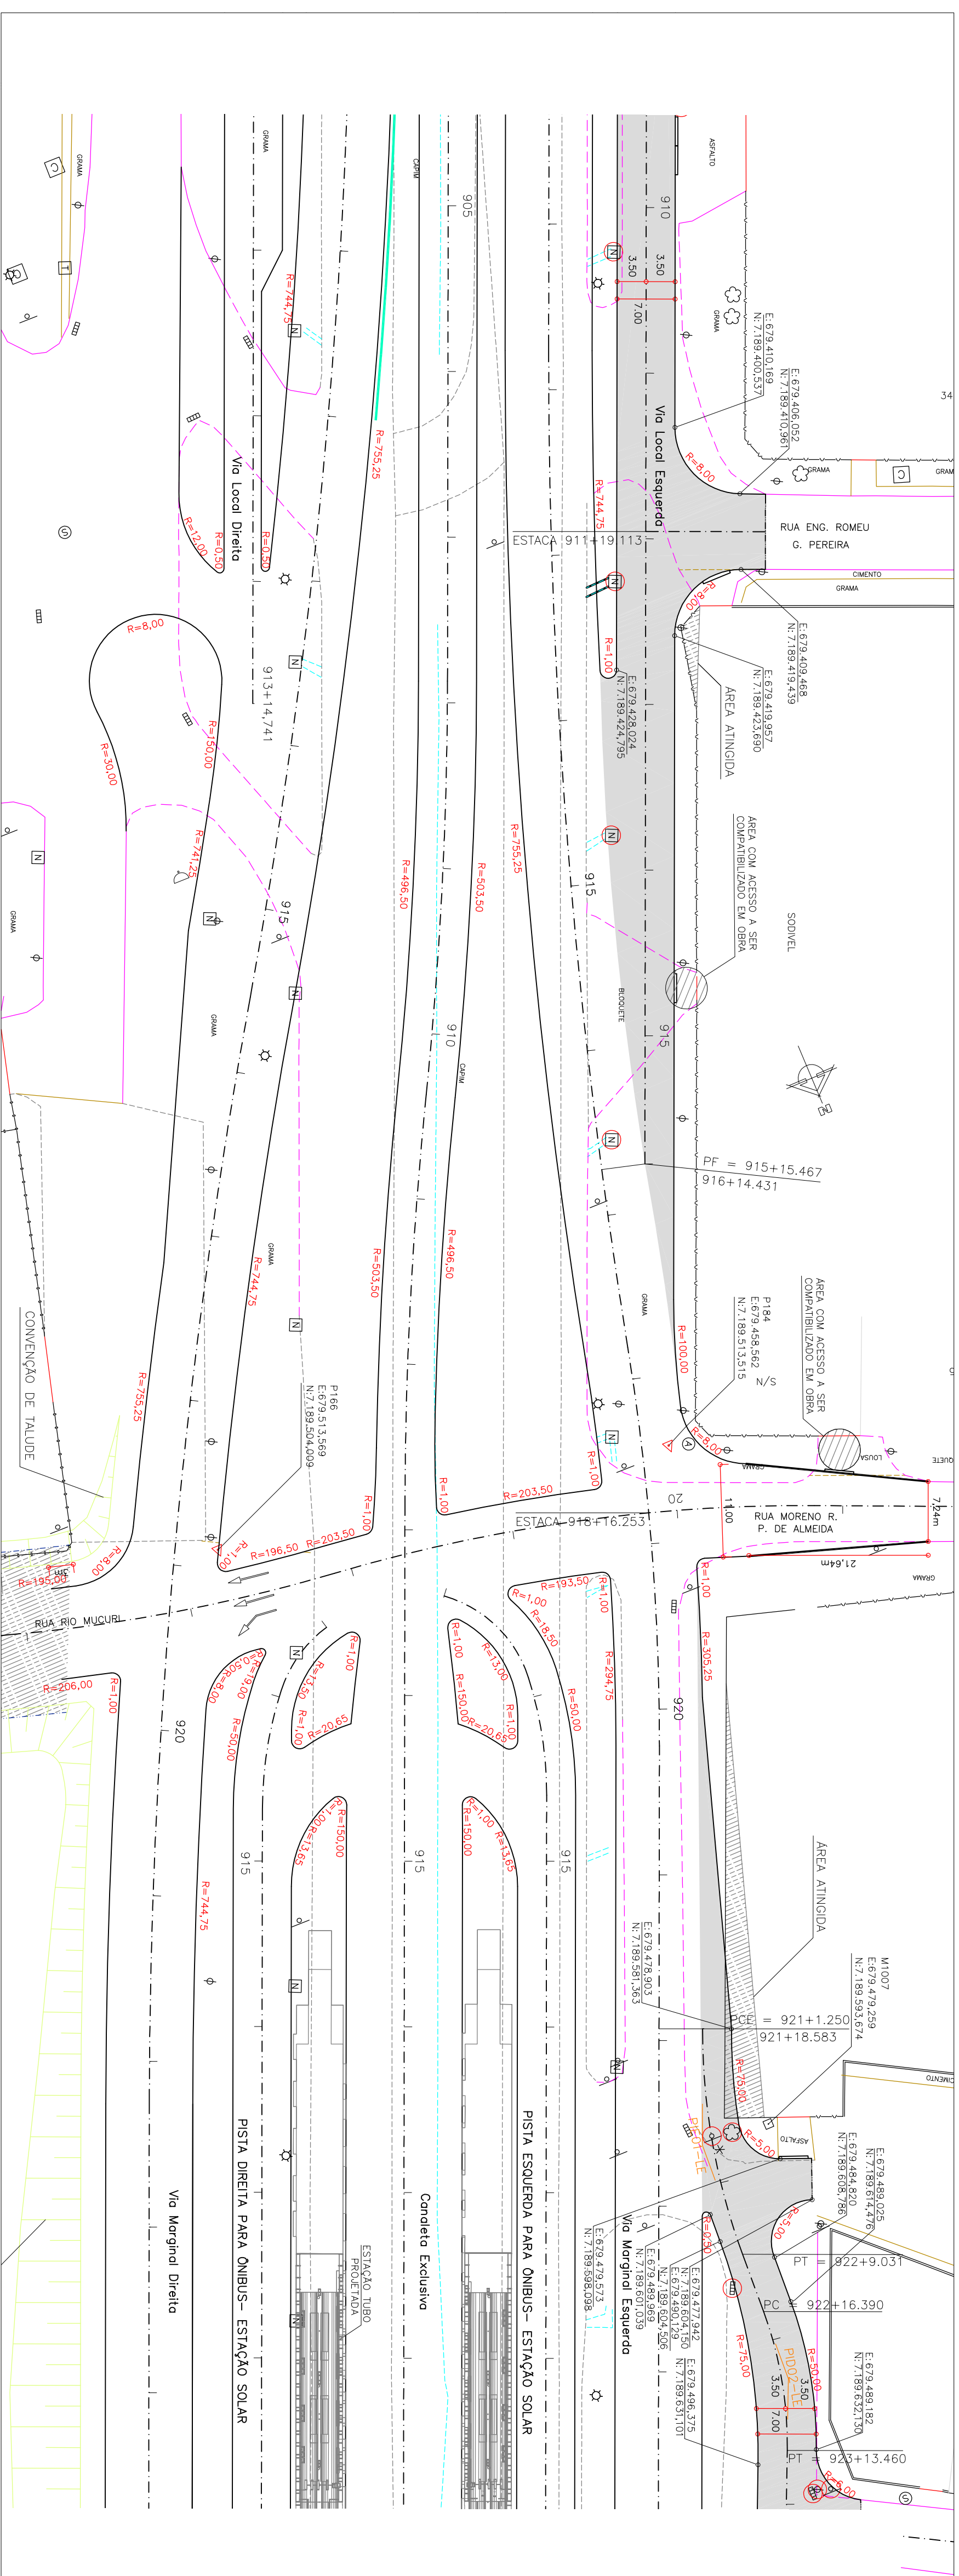

Elementos Verticais	Cotas do Projeto	Cotas do Terreno	Estaca
CCV=60,000	902,861	902,885	910
	903,669	903,362	911
	904,762	904,144	912
	906,149	905,712	913
	907,748	906,832	914
4,438% em 50,468	909,356	907,420	915
	910,600		915+15,467

Elementos Verticais	Cotas do Projeto	Cotas do Terreno	Estaca	
2,673% em 126,190	914,988	912,794	907	
			908	921+1.250 = 921+18.583 Marginal: 150+300m
			909	
			910	
			911	
			912	
			913	
			914	
			915	
			916	
		917		
		918		
		919		
		920		
	915,259	913,427	922	
	915,548	914,745	923	
	915,837	915,425	924	

PREFEITO:	LUCIANO DUCCI
PRESIDENTE DA JURE:	MARCOS VALENTE ISFER
PRESIDENTE DO PUC:	CLEVER UBIRATAN TEIXEIRA DE ALMEIDA

COORDENAÇÃO IPUC:	
EDIMAR MEISSNER	
SUPERINTENDENTE:	
REINALDO REINERT	
RESPONSÁVEL TÉCNICO:	
CELTIO MANUEL BRIGUARA	
JOÃO SCHNEIDER FILHO	
DESENVOLVIMENTO DO PROJETO:	
CONSORCIO ENGENHIM - TRAMO - CONSUEL	

APPROVADO					
-----------	--	--	--	--	--

04	ADICIONAÇÕES GEOMÉTRICAS PARA CONCORDÂNCIA COM PISTA EXISTENTE (IPUC)	17/03/15			
03	ADICIONAÇÕES GEOMÉTRICAS SOLICITADAS PELO IPUC	02/02/11			
02	ALTERAÇÕES GEOMÉTRICAS SOLICITADAS PELA URS	17/09/10			
01	ALTERAÇÕES GEOMÉTRICAS SOLICITADAS PELA URS	17/02/10			
Nº	DISCROMAÇÃO DAS REVISÕES		DATA	APPROVAÇÃO	


PROGRAMA DE RECUPERAÇÃO AMBIENTAL E AMPLIAÇÃO DA CAPACIDADE DA REDE INTEGRADA DE TRANSPORTE

LINHA VERDE

SETOR NORTE

ESTAÇÕES DE EMBARQUE E DESEMBARQUE

PAVIMENTAÇÃO DE VIAS

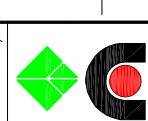

Urbanização de Curitiba S.A. - URBS

 Instituto de Pesquisa e Planejamento Urbano de Curitiba - IPPUC

LINHA VERDE NORTE

EST. 890 - 1032

BR-4/6
LOCAL ESQUERDA

PROJEITO DE OBRAS DE RECONSTRUÇÃO DE	PLANTA / PERFIL
--------------------------------------	-----------------

HOR. 1:500 VER. 1:100	Julho, 2010	Obra 593_L4_Geom_LOE_P01-08.dwg
--------------------------	-------------	---------------------------------

0.1