
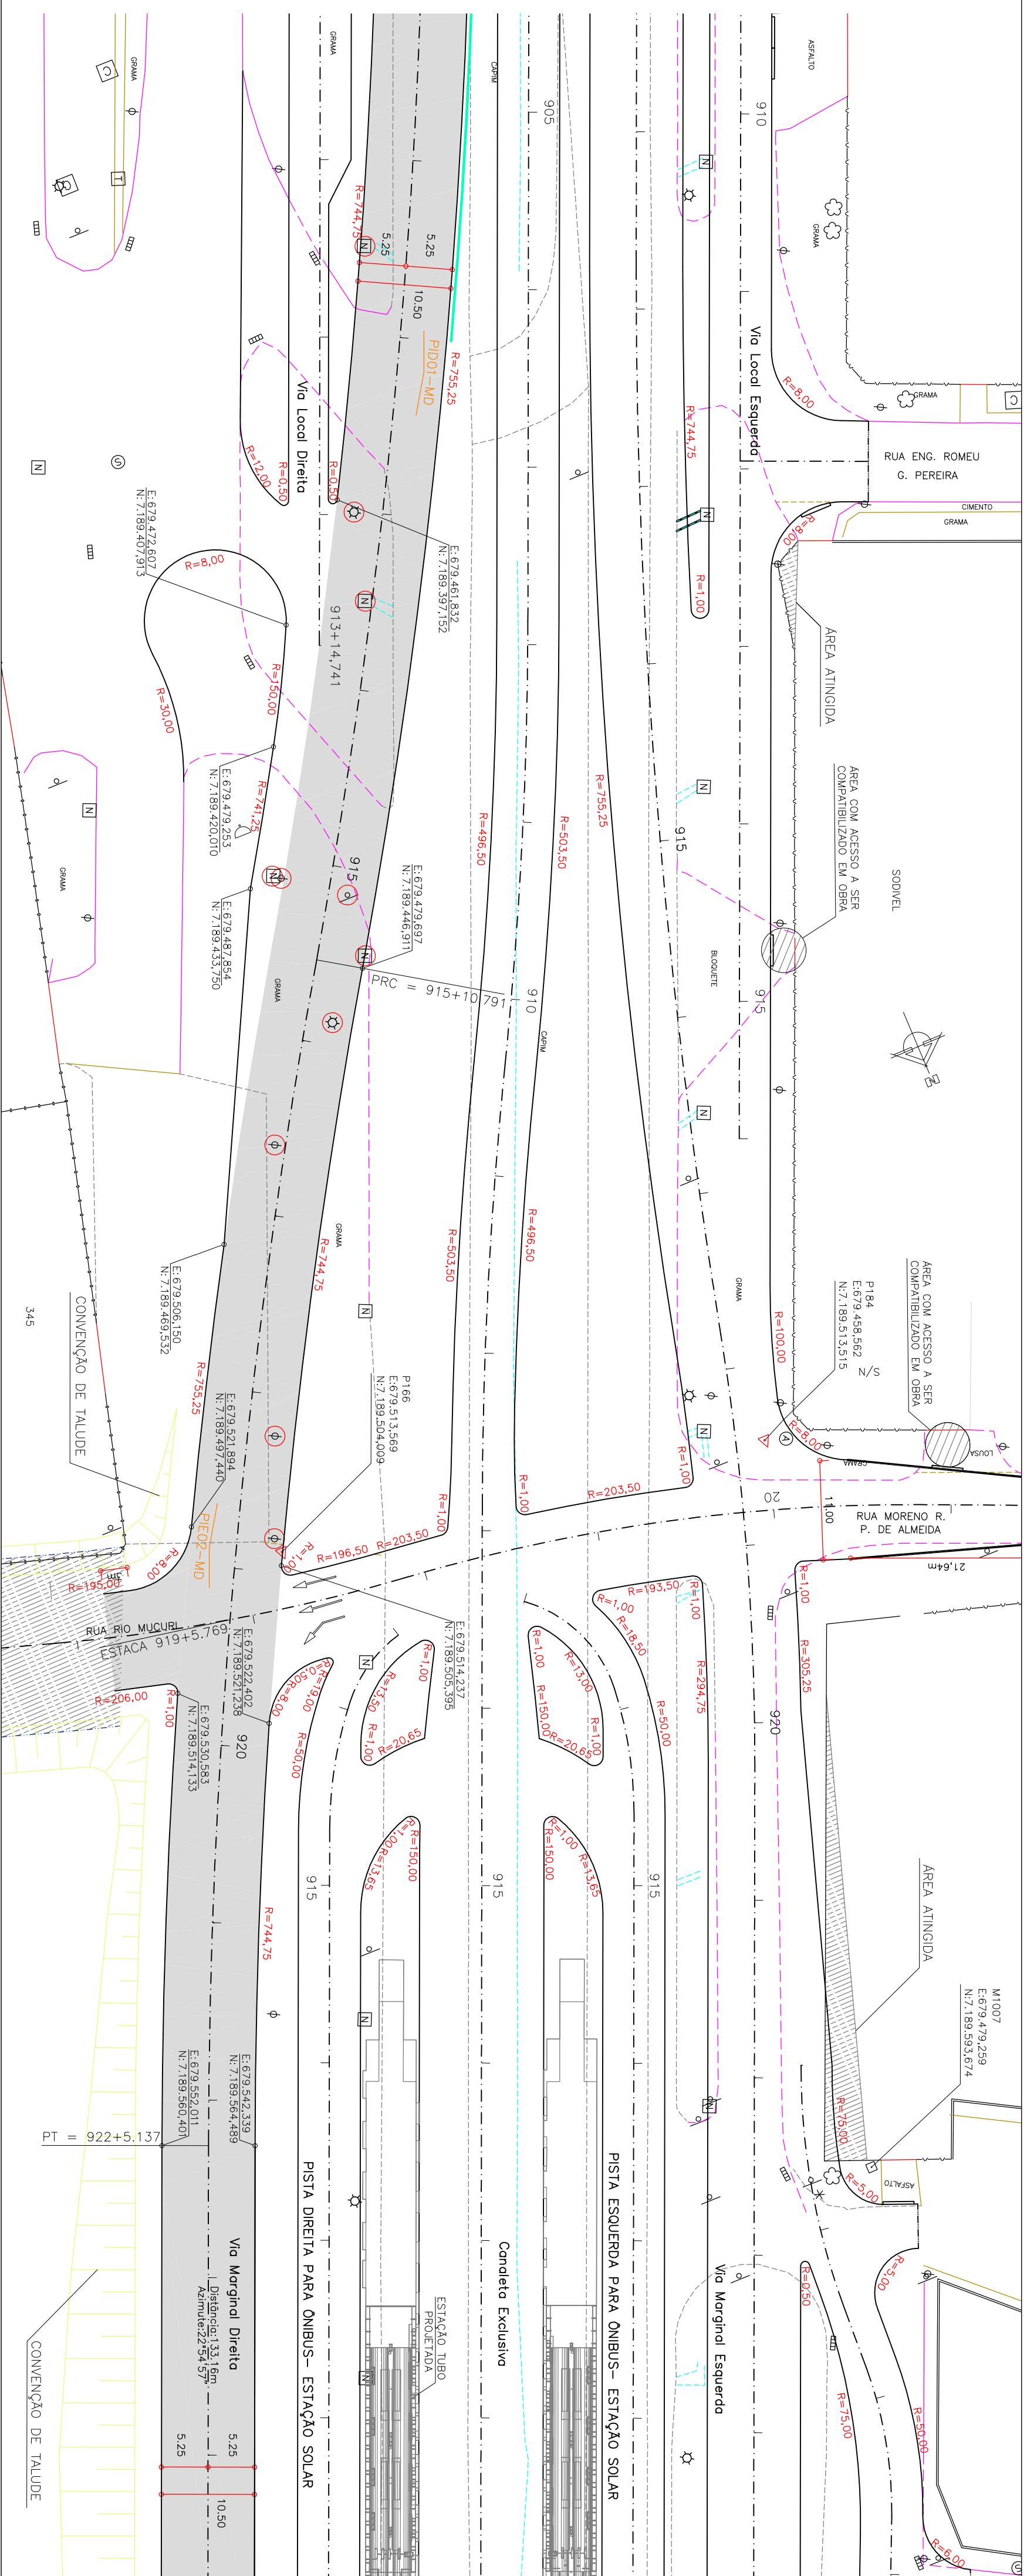


Relação dos Elementos das Curvas						
Curva	AC	Rolo	Tangente	Desenv.	Coordenada do PI	
					N	E
PI41	10°15'47"	750,000	67,552	134,343	7.168.387.686	679.447.233
PI42	10°15'47"	750,000	67,552	134,343	7.168.500.469	679.520.550

ARTICULAÇÃO DAS PRANCHAS

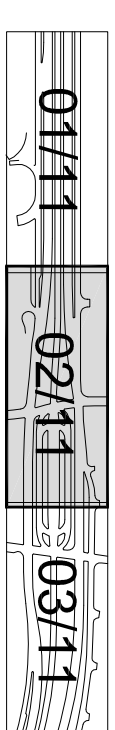

Elementos Verticais		Cotas do Projeto		Cotas do Terreno		Estaca	
C	CCL: 75,000	901.858	901.643	912			
		903.075	902.497				
		904.477	903.487				
		906.041	904.391				
		907.629	905.047				
		909.216	905.960				
		910.803	906.722				
		912.325	907.332				
		913.538	907.480				
		914.418	906.404				
7,538% em 77,500	CCL: 75,000	915.307	906.223	914		PTV: 913+10,000 COTA: 905,248 $18+275,610 \rightarrow 18+274,741$ VIA LOCAL DIREITA COTA = 905,693	
1,686% em 137,500	CCL: 75,000	918.697	908.803	916		919+5,798 = 23+2,614 RUA MORENO DE ALMEIDA // RUA RIO MUCURI COTA: 913,827	
		921.858	906.215	918		PTV: 921+2,500 COTA: 915,010	

[illegible]